

Series 4500T



**STARLINE
WINDOWS**

Thermally Broken Aluminum Sliding Balcony Door



Standard Details

Quality, Comfort & Peace of Mind

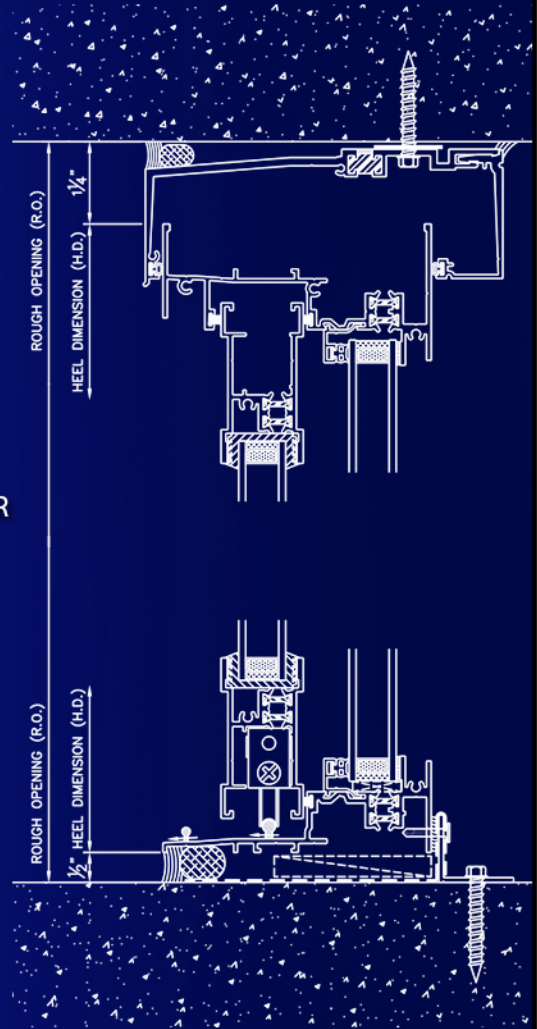
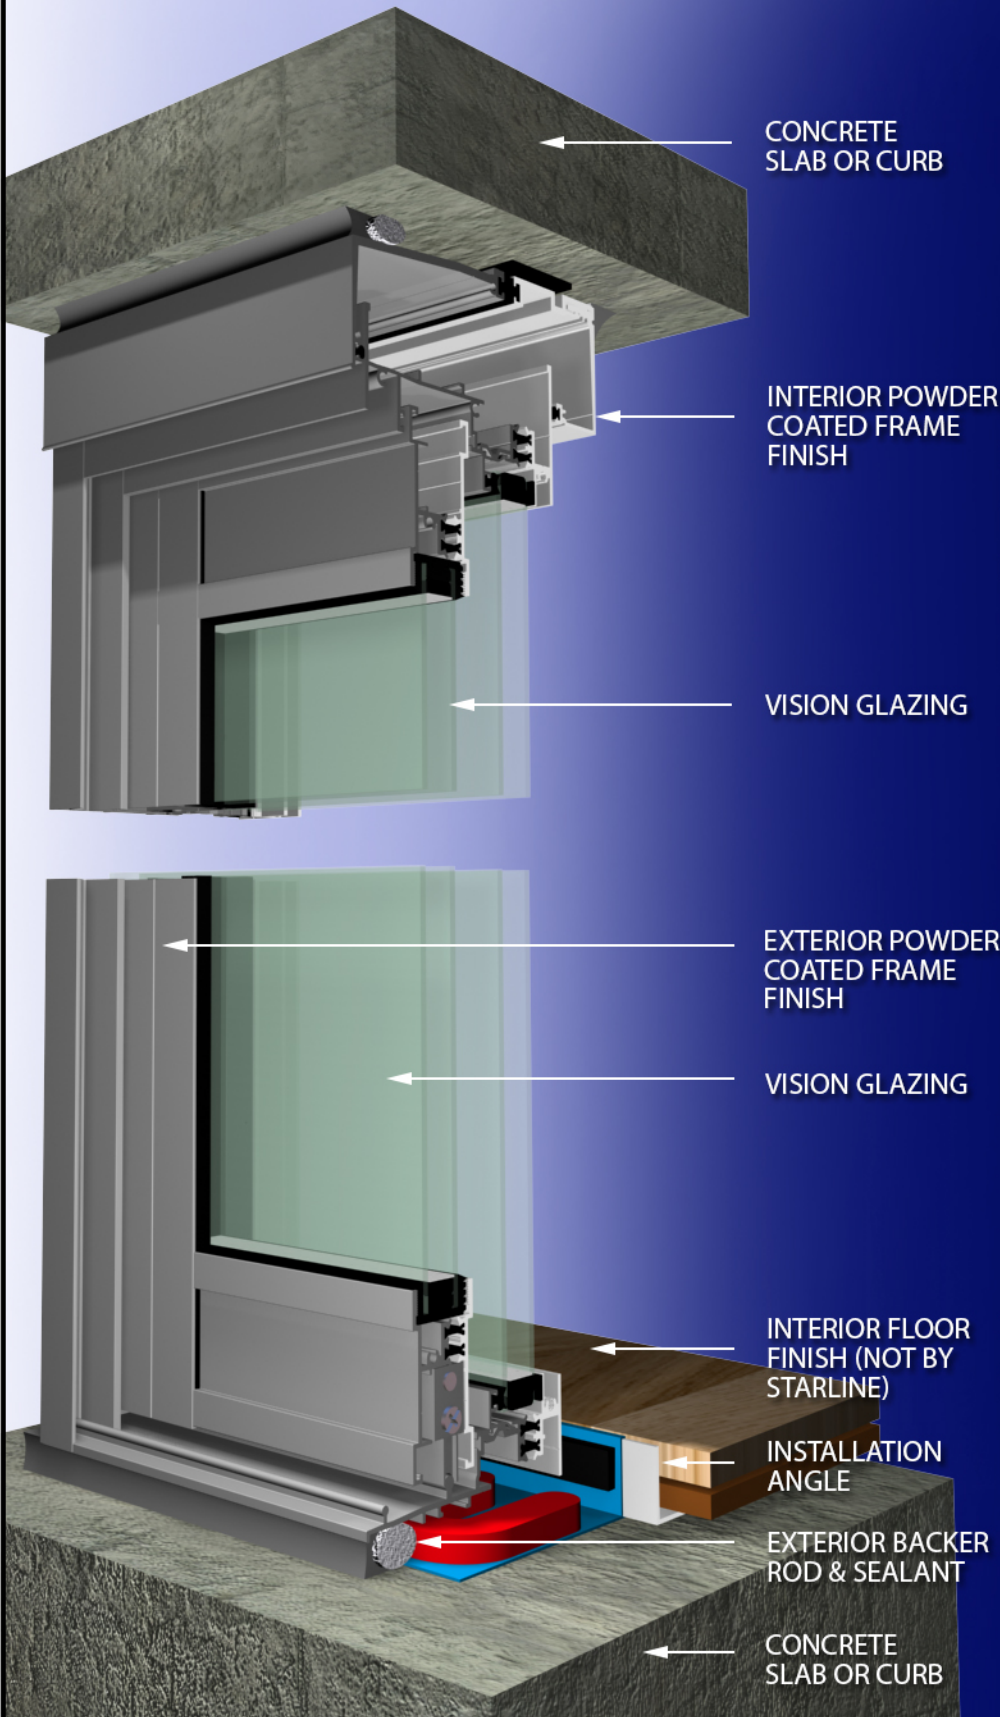


SERIES 4500T - HEAD DEFLECTOR & SILL

THIS DETAIL IS A SUGGESTED METHOD OF INSTALLATION AND DOES NOT REPRESENT A DETAIL THAT IS SUITABLE FOR A SPECIFIC PROJECT. TO CONFIRM PROJECT SPECIFIC DETAILS, PLEASE CHECK WITH YOUR WATERPROOFING/BUILDING ENVELOPE CONSULTANT.

DRAWINGS ARE SUBJECT TO CHANGE WITHOUT NOTICE

AUTHOR:	DATE:	DWG NO:
S.R.R.	JUNE 2017	4500T - DWG 1

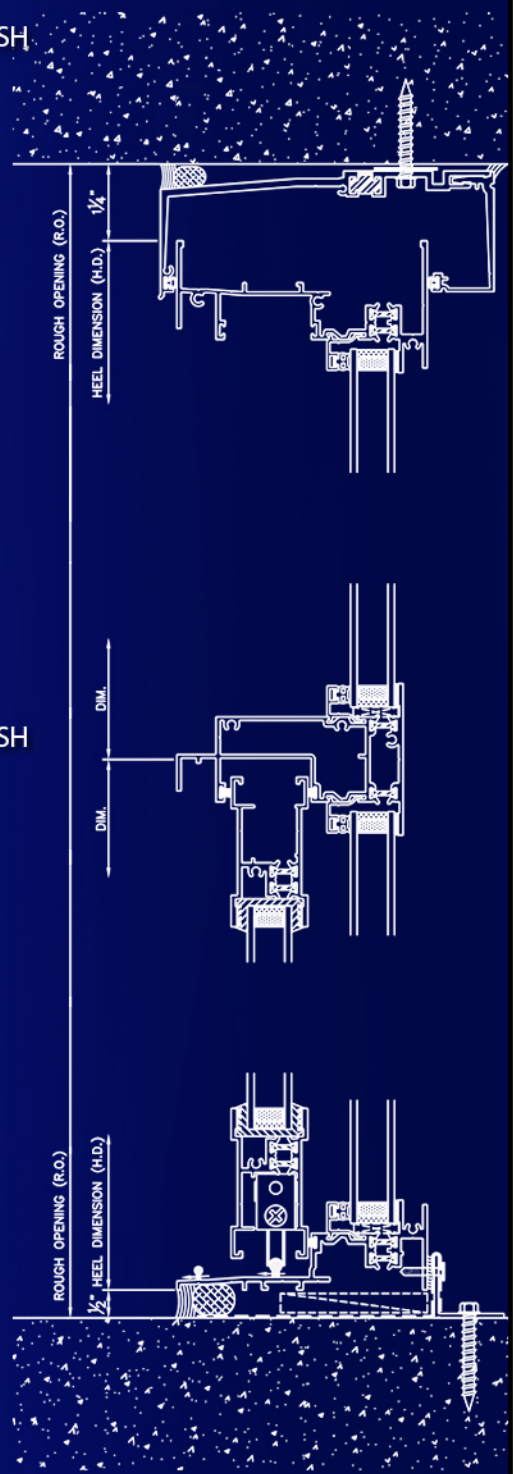
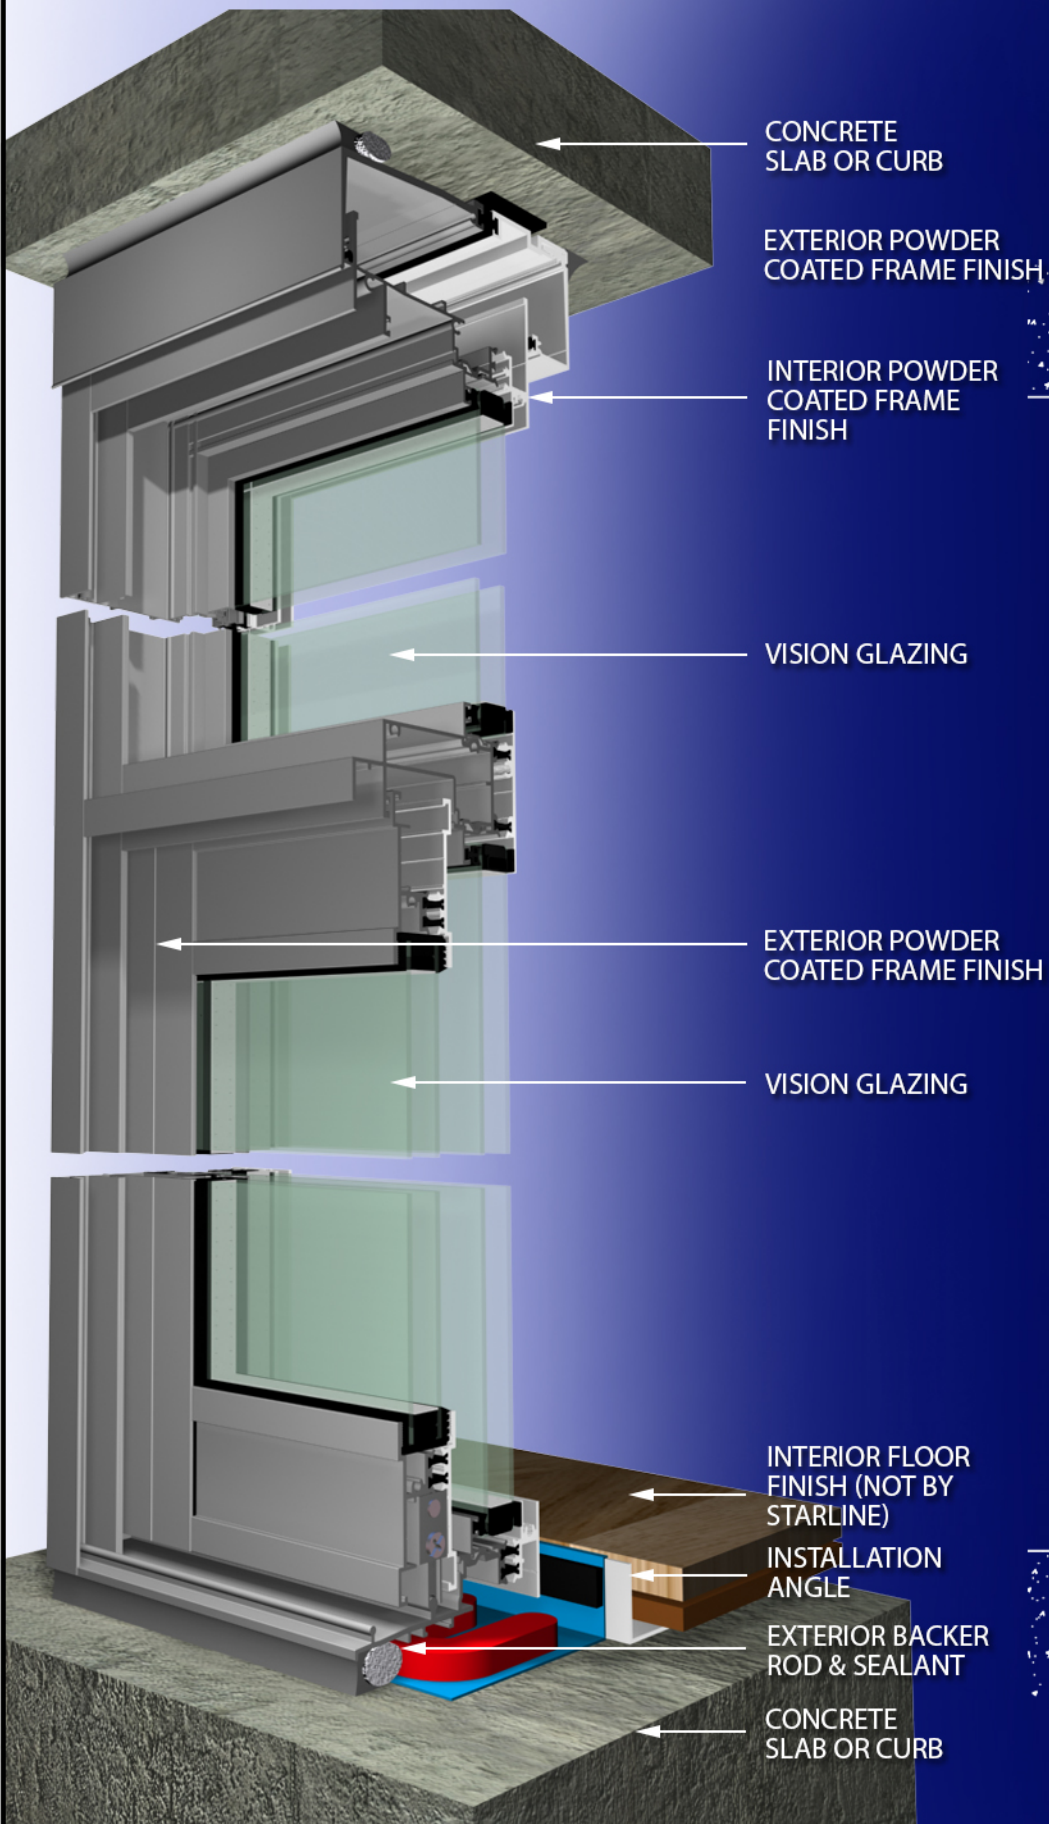


SERIES 4500T - HEAD DEFLECTOR, TRANSOM & SILL

THIS DETAIL IS A SUGGESTED METHOD OF INSTALLATION AND DOES NOT REPRESENT A DETAIL THAT IS SUITABLE FOR A SPECIFIC PROJECT. TO CONFIRM PROJECT SPECIFIC DETAILS, PLEASE CHECK WITH YOUR WATERPROOFING/BUILDING ENVELOPE CONSULTANT.





DRAWINGS ARE SUBJECT TO CHANGE WITHOUT NOTICE

AUTHOR:	DATE:	DWG NO:
S.R.R.	JUNE 2017	4500T - DWG 2

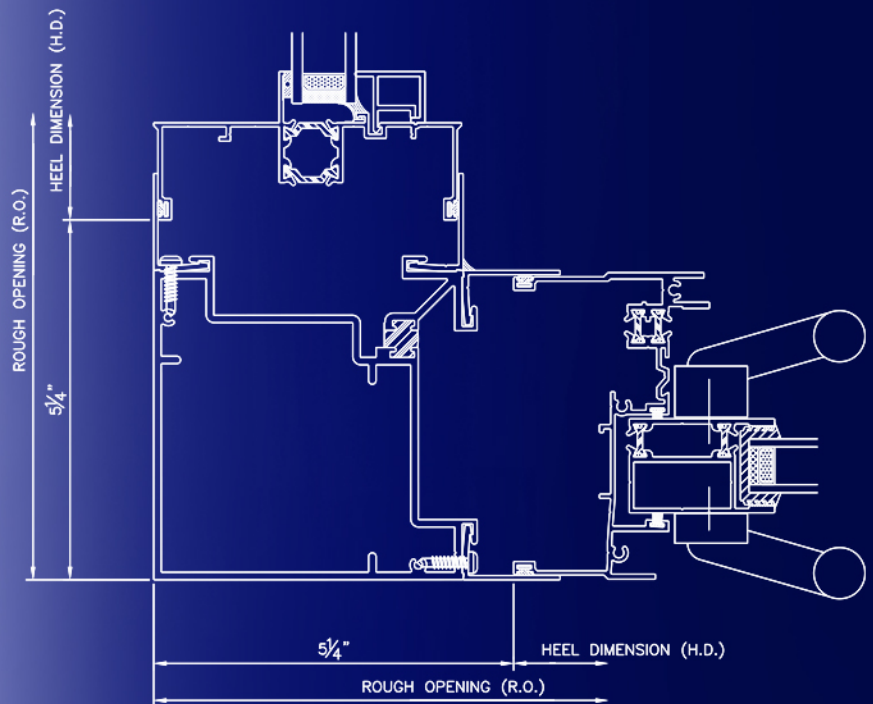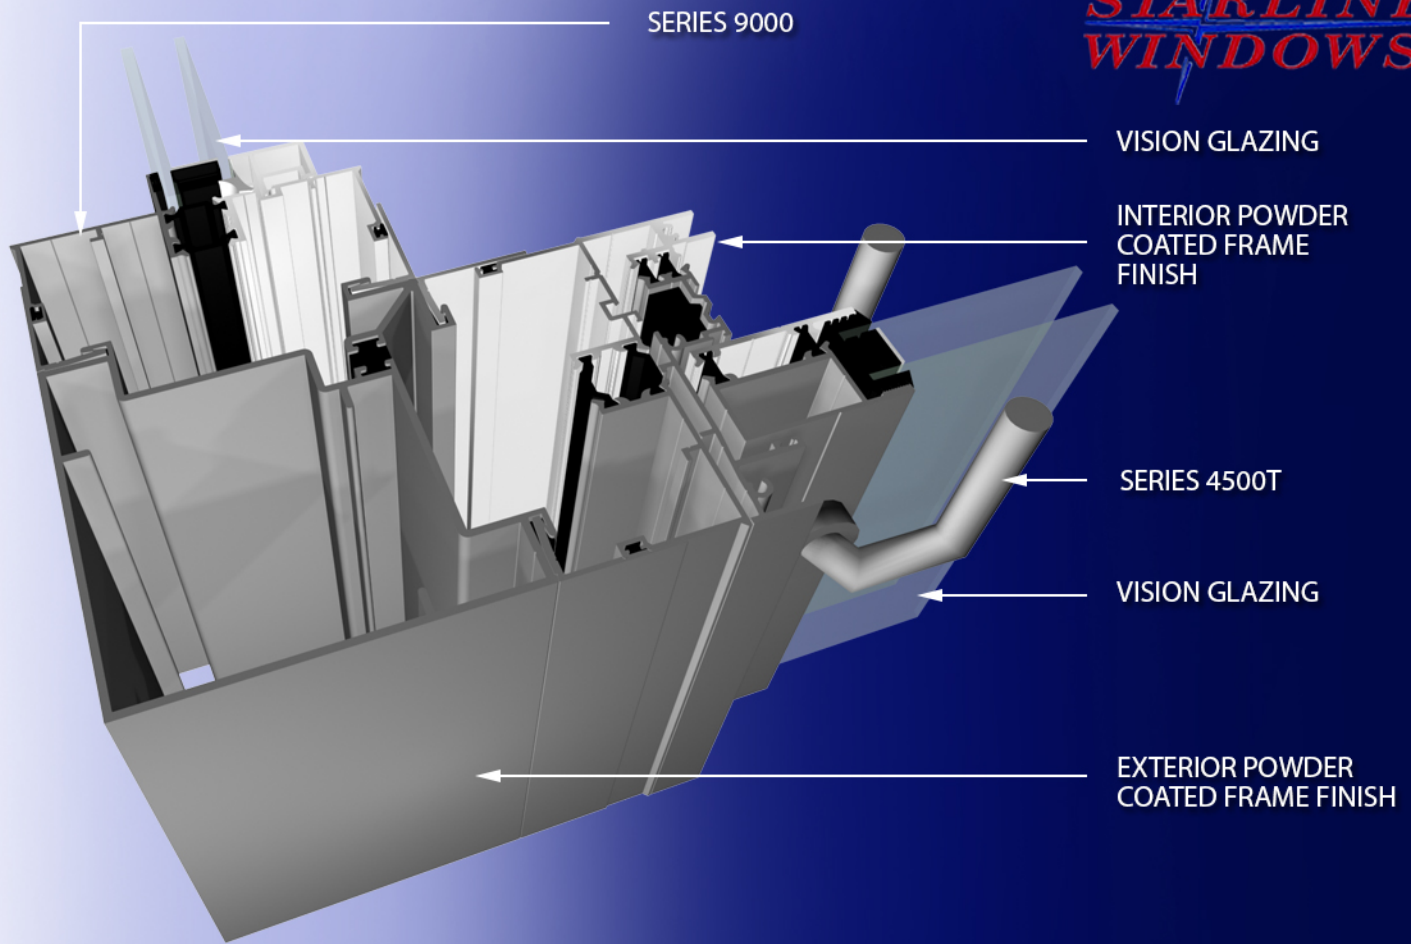

SERIES 4500T - 90 DEGREE SEISMIC CORNER COUPLER

<p>THIS DETAIL IS A SUGGESTED METHOD OF INSTALLATION AND DOES NOT REPRESENT A DETAIL THAT IS SUITABLE FOR A SPECIFIC PROJECT. TO CONFIRM PROJECT SPECIFIC DETAILS, PLEASE CHECK WITH YOUR WATERPROOFING/BUILDING ENVELOPE CONSULTANT.</p>	<p>DRAWINGS ARE SUBJECT TO CHANGE WITHOUT NOTICE</p>	AUTHOR:	DATE:	DWG NO:
		S.R.R.	JUNE 2017	4500T - DWG 3

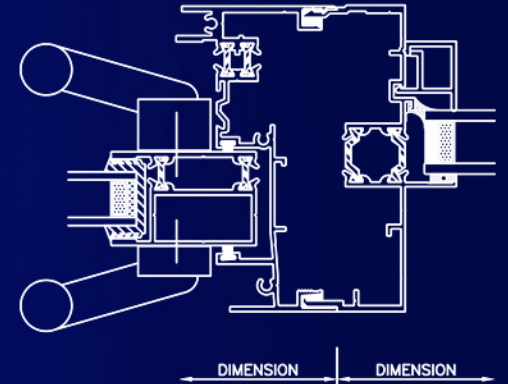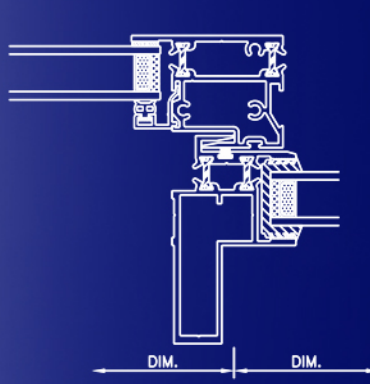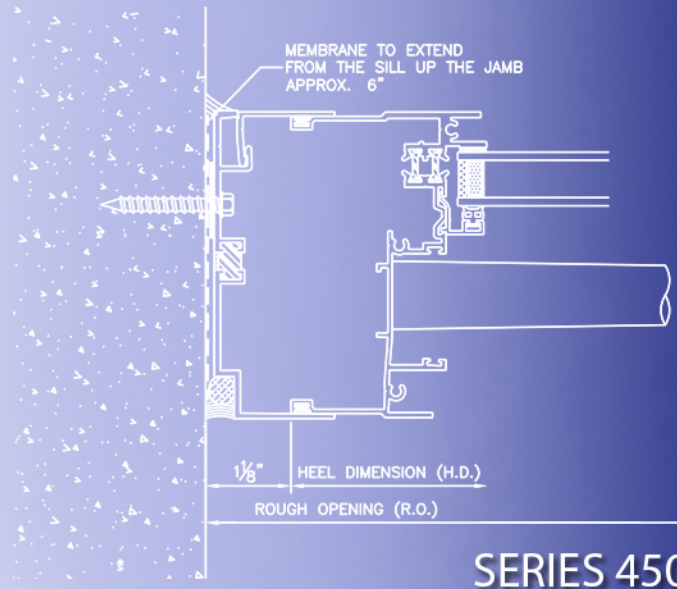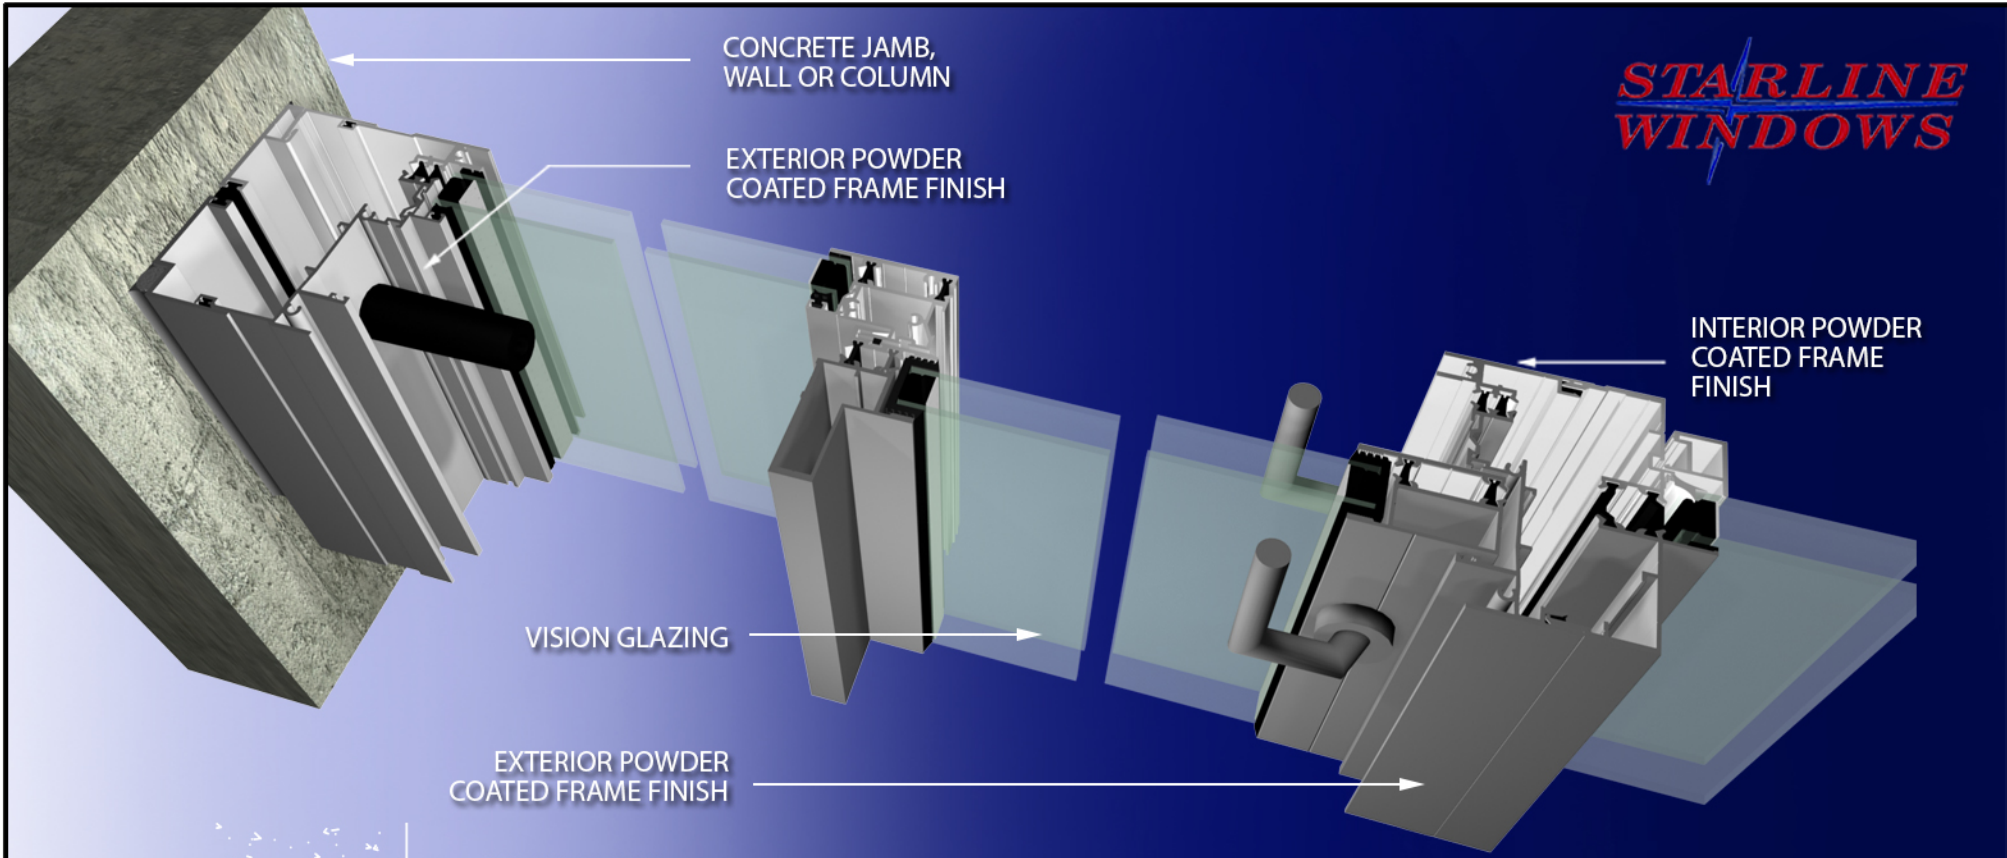

SERIES 4500T - SEISMIC JAMB, INTERLOCK & 180 DEGREE COUPLER

THIS DETAIL IS A SUGGESTED METHOD OF INSTALLATION AND DOES NOT REPRESENT A DETAIL THAT IS SUITABLE FOR A SPECIFIC PROJECT. TO CONFIRM PROJECT SPECIFIC DETAILS, PLEASE CHECK WITH YOUR WATERPROOFING/BUILDING ENVELOPE CONSULTANT.

DRAWINGS ARE SUBJECT TO CHANGE WITHOUT NOTICE

AUTHOR:

S.R.R.

DATE:

JULY 2017

DRAWING NUMBER:

4500T - DWG 4