
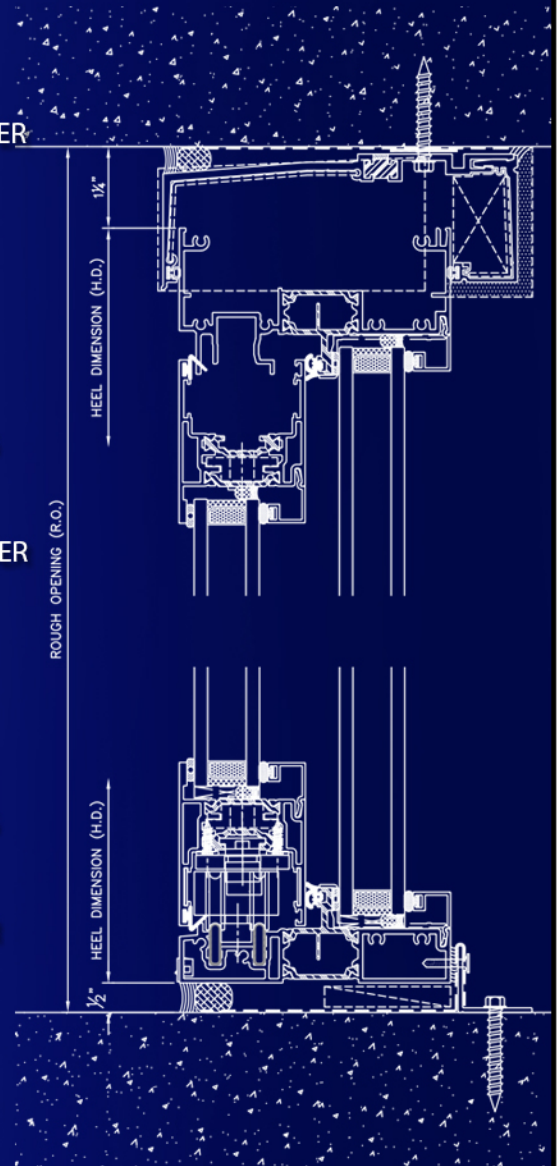


Series 4504 Product Renderings  
Aluminum Compression Seal Sliding Balcony Door  
Available in Double & Triple Glazed

**STARLINE**  
**WINDOWS**

Quality, Comfort & Peace of Mind

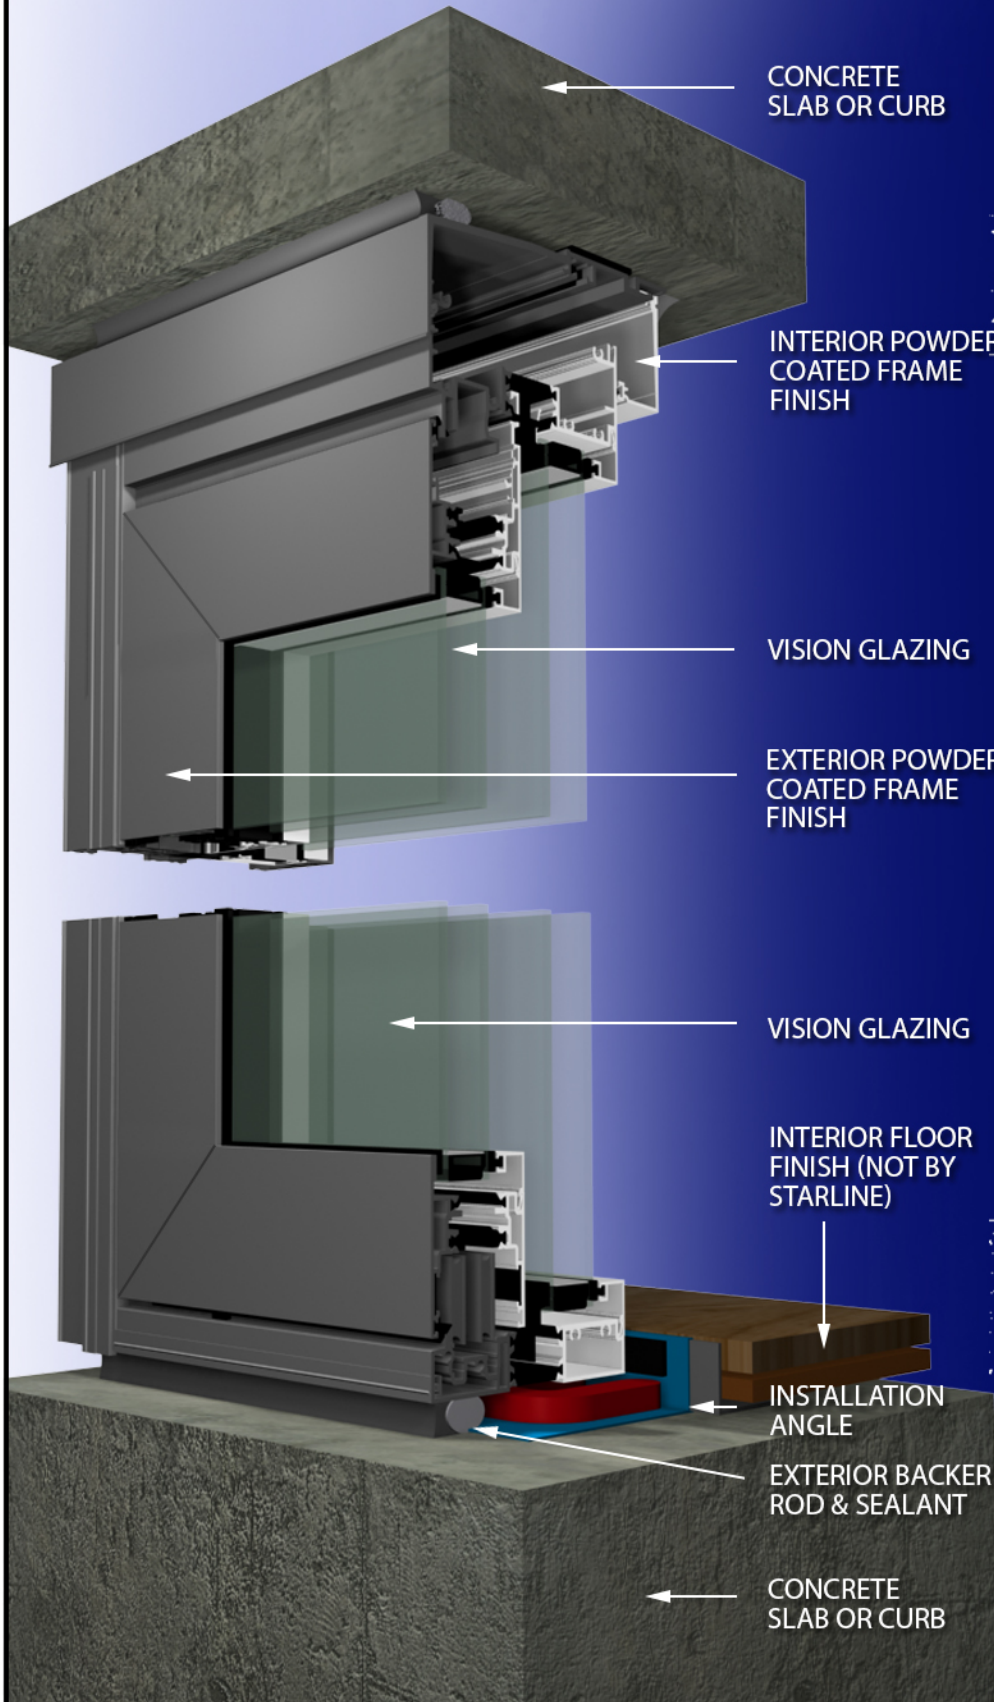

## SERIES 4504 - HEAD DEFLECTOR & SILL

THIS DETAIL IS A SUGGESTED METHOD OF INSTALLATION AND DOES NOT REPRESENT A DETAIL THAT IS SUITABLE FOR A SPECIFIC PROJECT. TO CONFIRM PROJECT SPECIFIC DETAILS, PLEASE CHECK WITH YOUR WATERPROOFING/BUILDING ENVELOPE CONSULTANT.

DRAWINGS ARE SUBJECT TO  
CHANGE WITHOUT NOTICE

AUTHOR:

S. R. R.



DATE:

JUNE 2021

DWG NO:

4504 - DWG 1



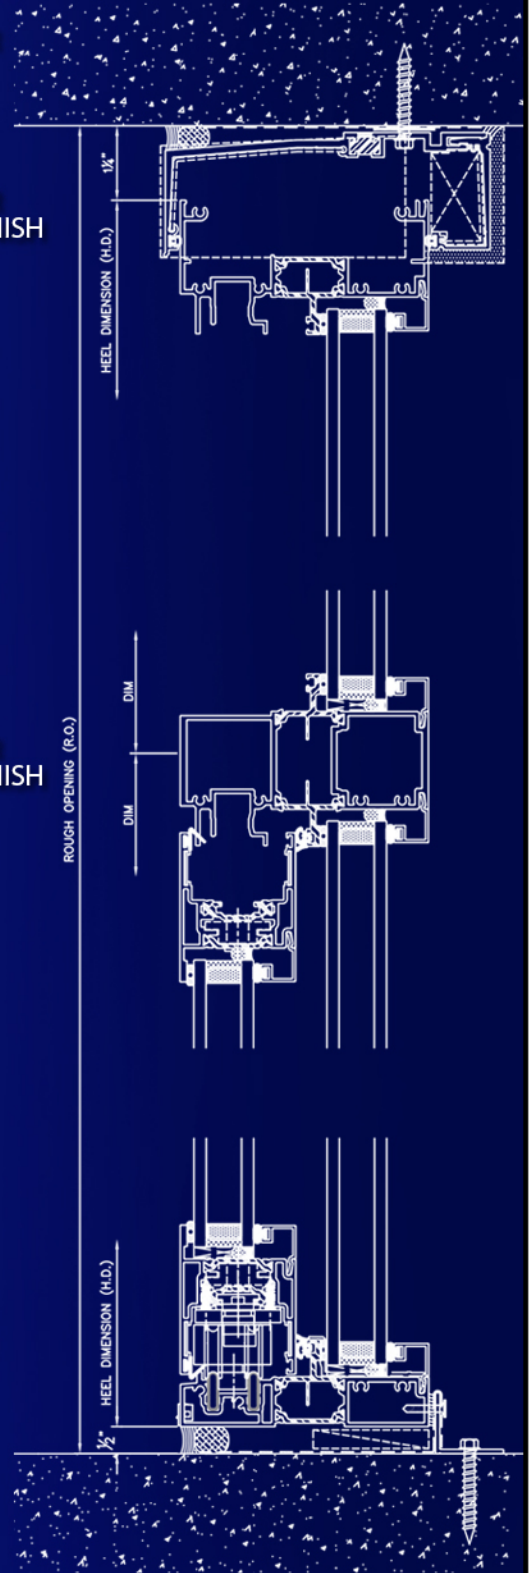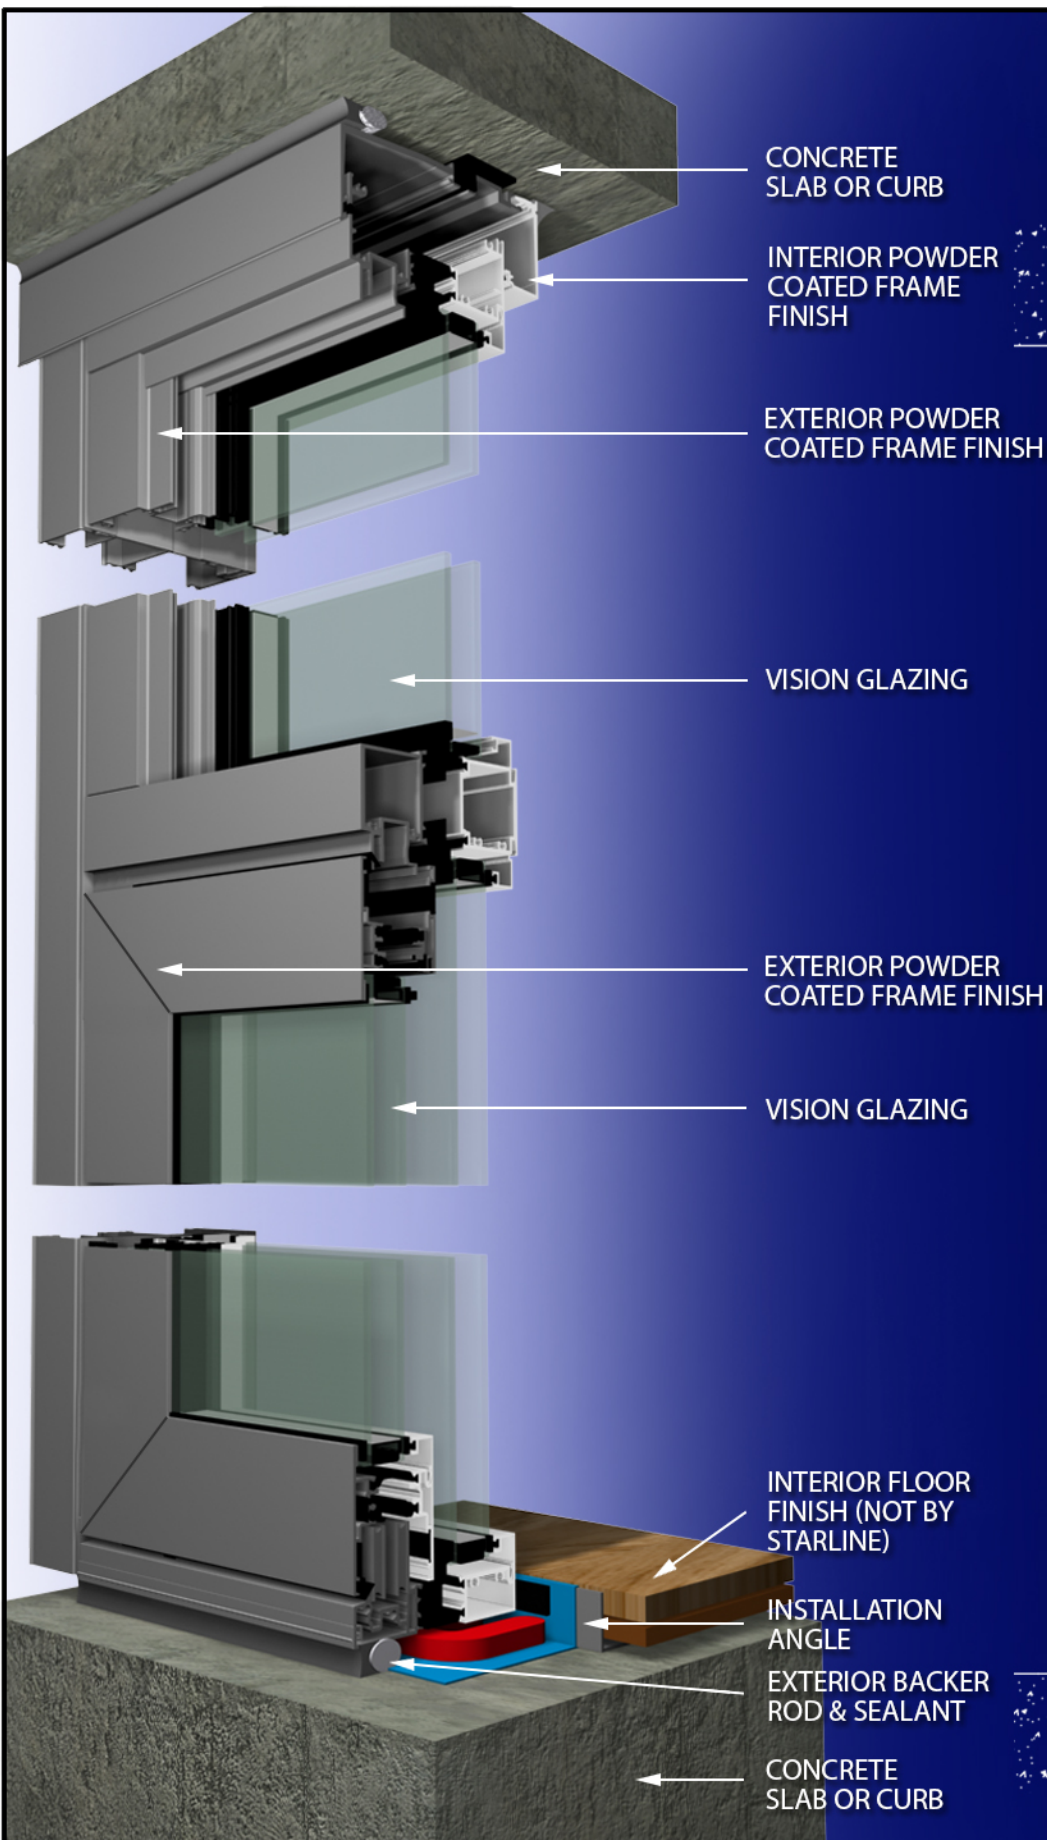

## SERIES 4504 - HEAD DEFLECTOR, TRANSOM & SILL

THIS DETAIL IS A SUGGESTED METHOD OF INSTALLATION AND DOES NOT REPRESENT A DETAIL THAT IS SUITABLE FOR A SPECIFIC PROJECT. TO CONFIRM PROJECT SPECIFIC DETAILS, PLEASE CHECK WITH YOUR WATERPROOFING/BUILDING ENVELOPE CONSULTANT.

DRAWINGS ARE SUBJECT TO  
CHANGE WITHOUT NOTICE

AUTHOR:

S. R. R.

DATE:

JUNE 2021

DWG NO:

4504 - DWG 2

SERIES 9000


VISION GLAZING

INTERIOR POWDER  
COATED FRAME  
FINISH

SERIES 4504

VISION GLAZING

EXTERIOR POWDER  
COATED FRAME  
FINISH

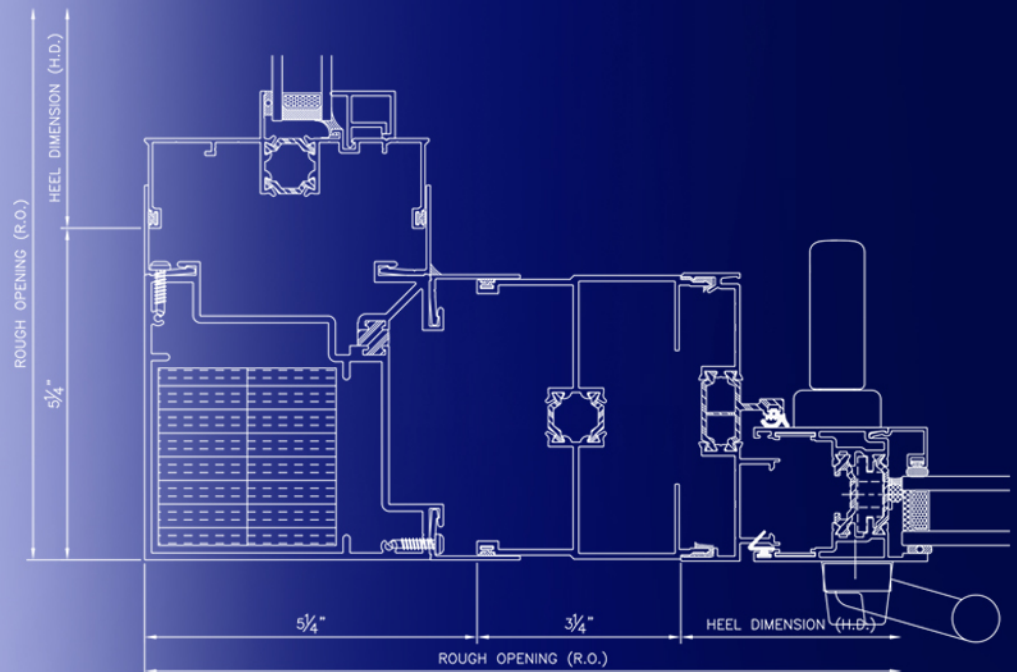

## SERIES 4504 - 90 DEGREE SEISMIC CORNER COUPLER

THIS DETAIL IS A SUGGESTED METHOD OF INSTALLATION AND DOES NOT REPRESENT A DETAIL THAT IS SUITABLE FOR A SPECIFIC PROJECT. TO CONFIRM PROJECT SPECIFIC DETAILS, PLEASE CHECK WITH YOUR WATERPROOFING/BUILDING ENVELOPE CONSULTANT.

**DRAWINGS ARE SUBJECT TO  
CHANGE WITHOUT NOTICE**

**AUTHOR:**

S.R.R.





**DATE:**

JUNE 2021

**DWG NO:**

4504 - DWG 3



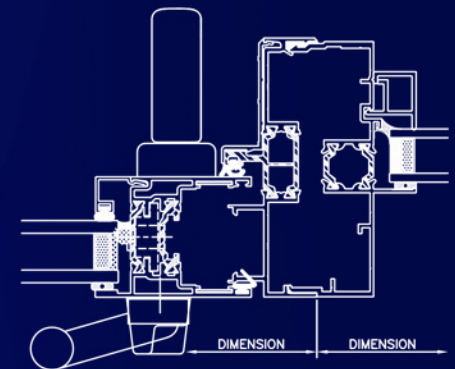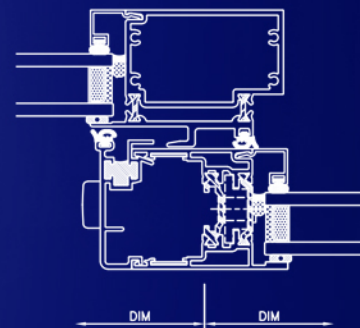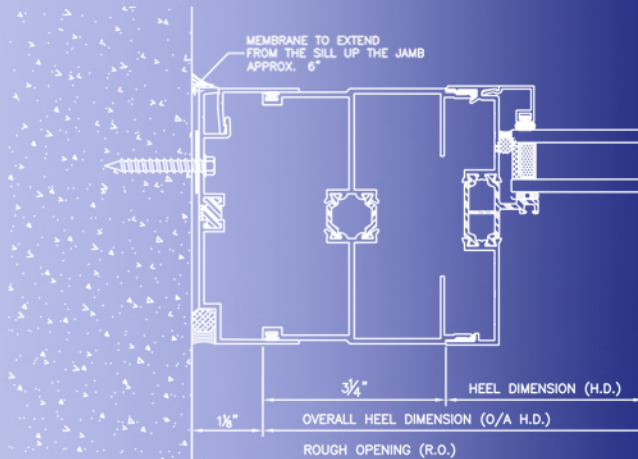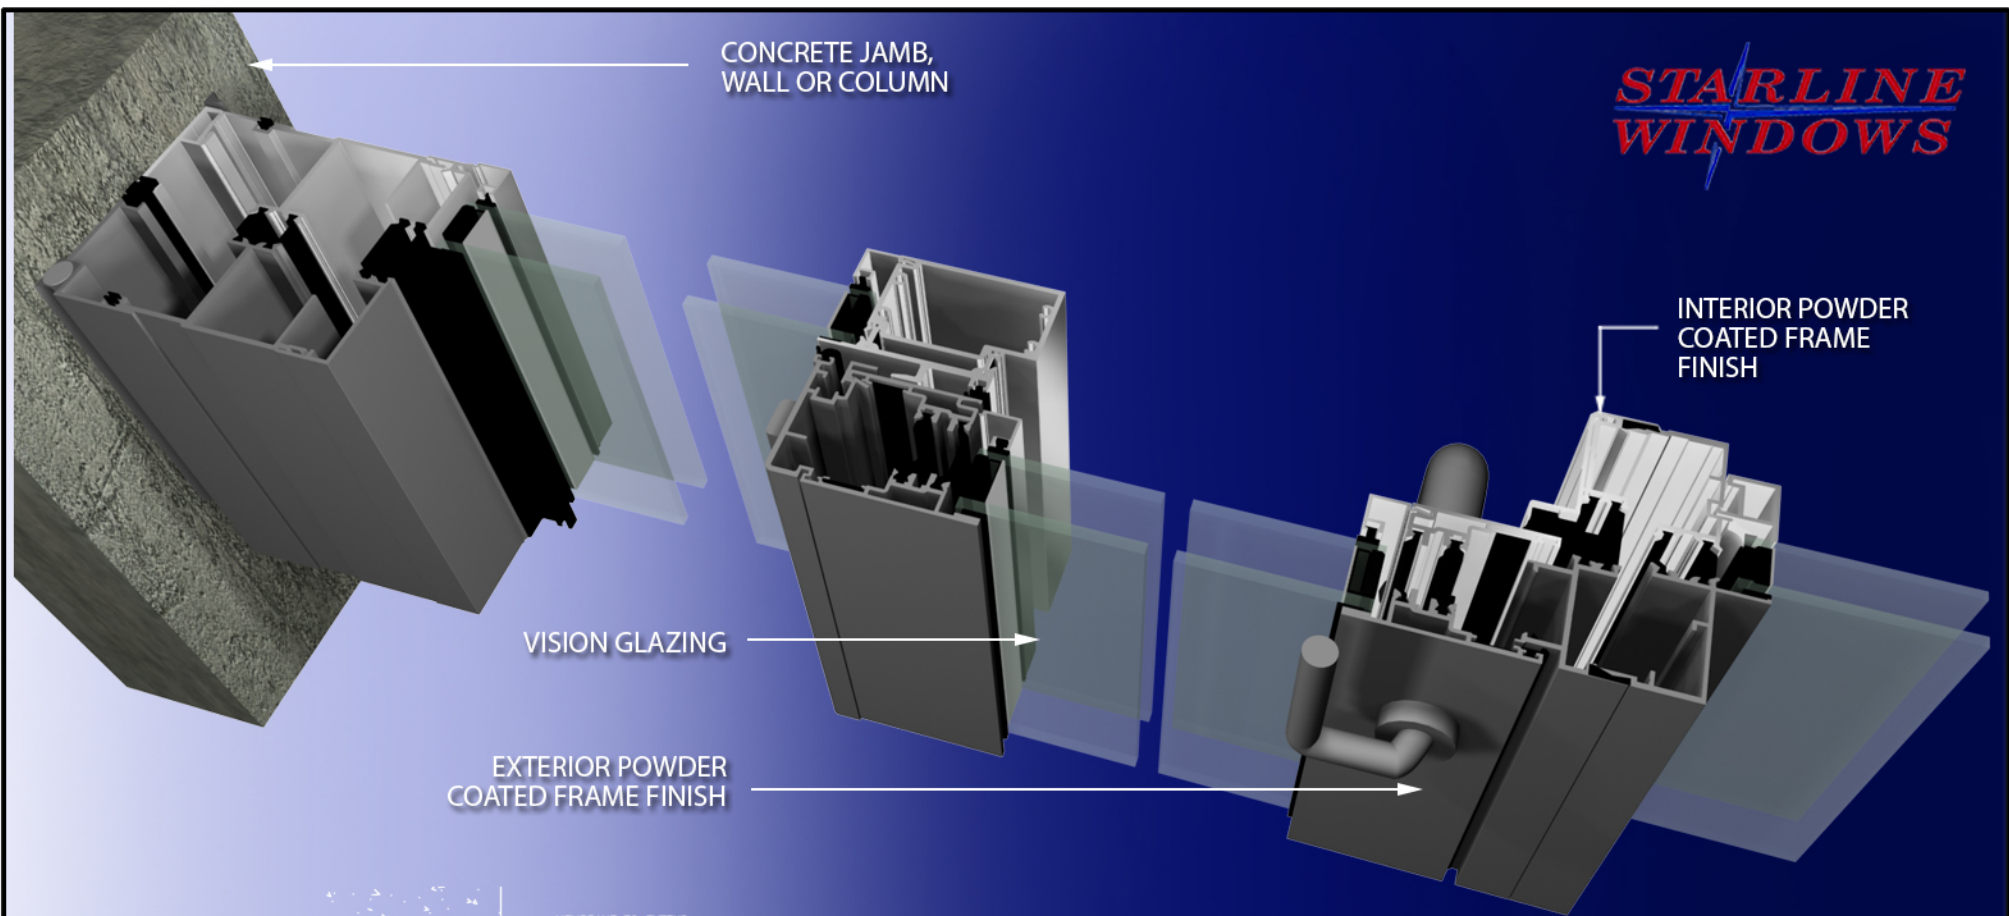

## SERIES 4504 OX CONFIGURATION - SEISMIC JAMB, INTERLOCK & 180 DEGREE COUPLER

THIS DETAIL IS A SUGGESTED METHOD OF INSTALLATION AND DOES NOT REPRESENT A DETAIL THAT IS SUITABLE FOR A SPECIFIC PROJECT. TO CONFIRM PROJECT SPECIFIC DETAILS, PLEASE CHECK WITH YOUR WATERPROOFING/BUILDING ENVELOPE CONSULTANT.

DRAWINGS ARE SUBJECT TO  
CHANGE WITHOUT NOTICE

AUTHOR:


S.R.R.

DATE:

JUNE 2021

DRAWING NUMBER:

4504 - DWG 4

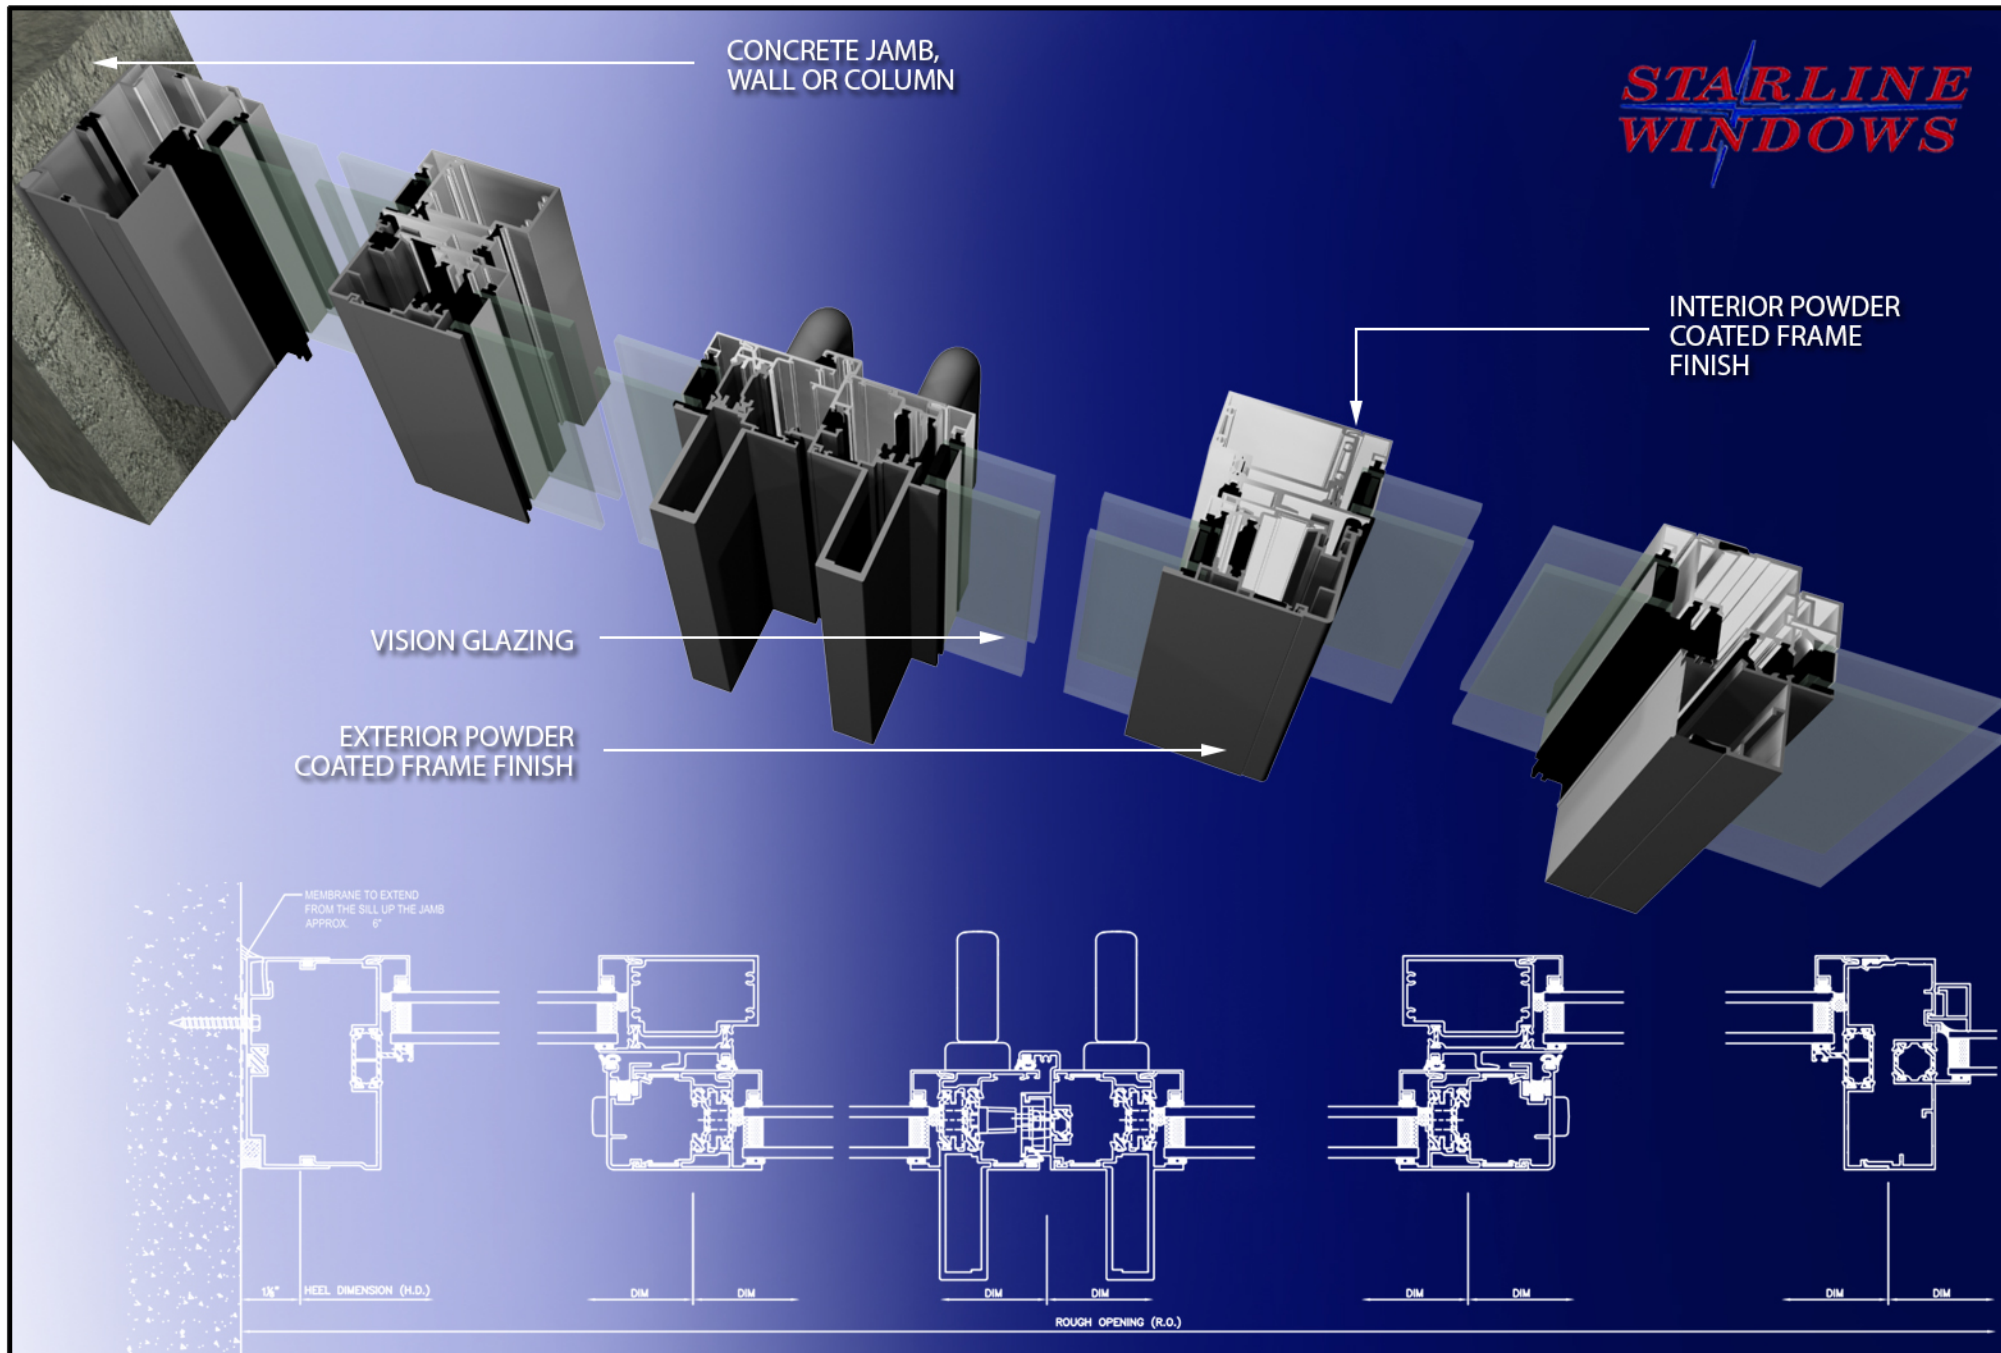

## SERIES 4504 OXXO CONFIGURATION - SEISMIC JAMB, INTERLOCK & 180 DEGREE COUPLER

THIS DETAIL IS A SUGGESTED METHOD OF INSTALLATION AND DOES NOT REPRESENT A DETAIL THAT IS SUITABLE FOR A SPECIFIC PROJECT. TO CONFIRM PROJECT SPECIFIC DETAILS, PLEASE CHECK WITH YOUR WATERPROOFING/BUILDING ENVELOPE CONSULTANT.

DRAWINGS ARE SUBJECT TO  
CHANGE WITHOUT NOTICE

AUTHOR:

S.R.R.

DATE:

JUNE 2021

DRAWING NUMBER:

9504 - DWG 5